
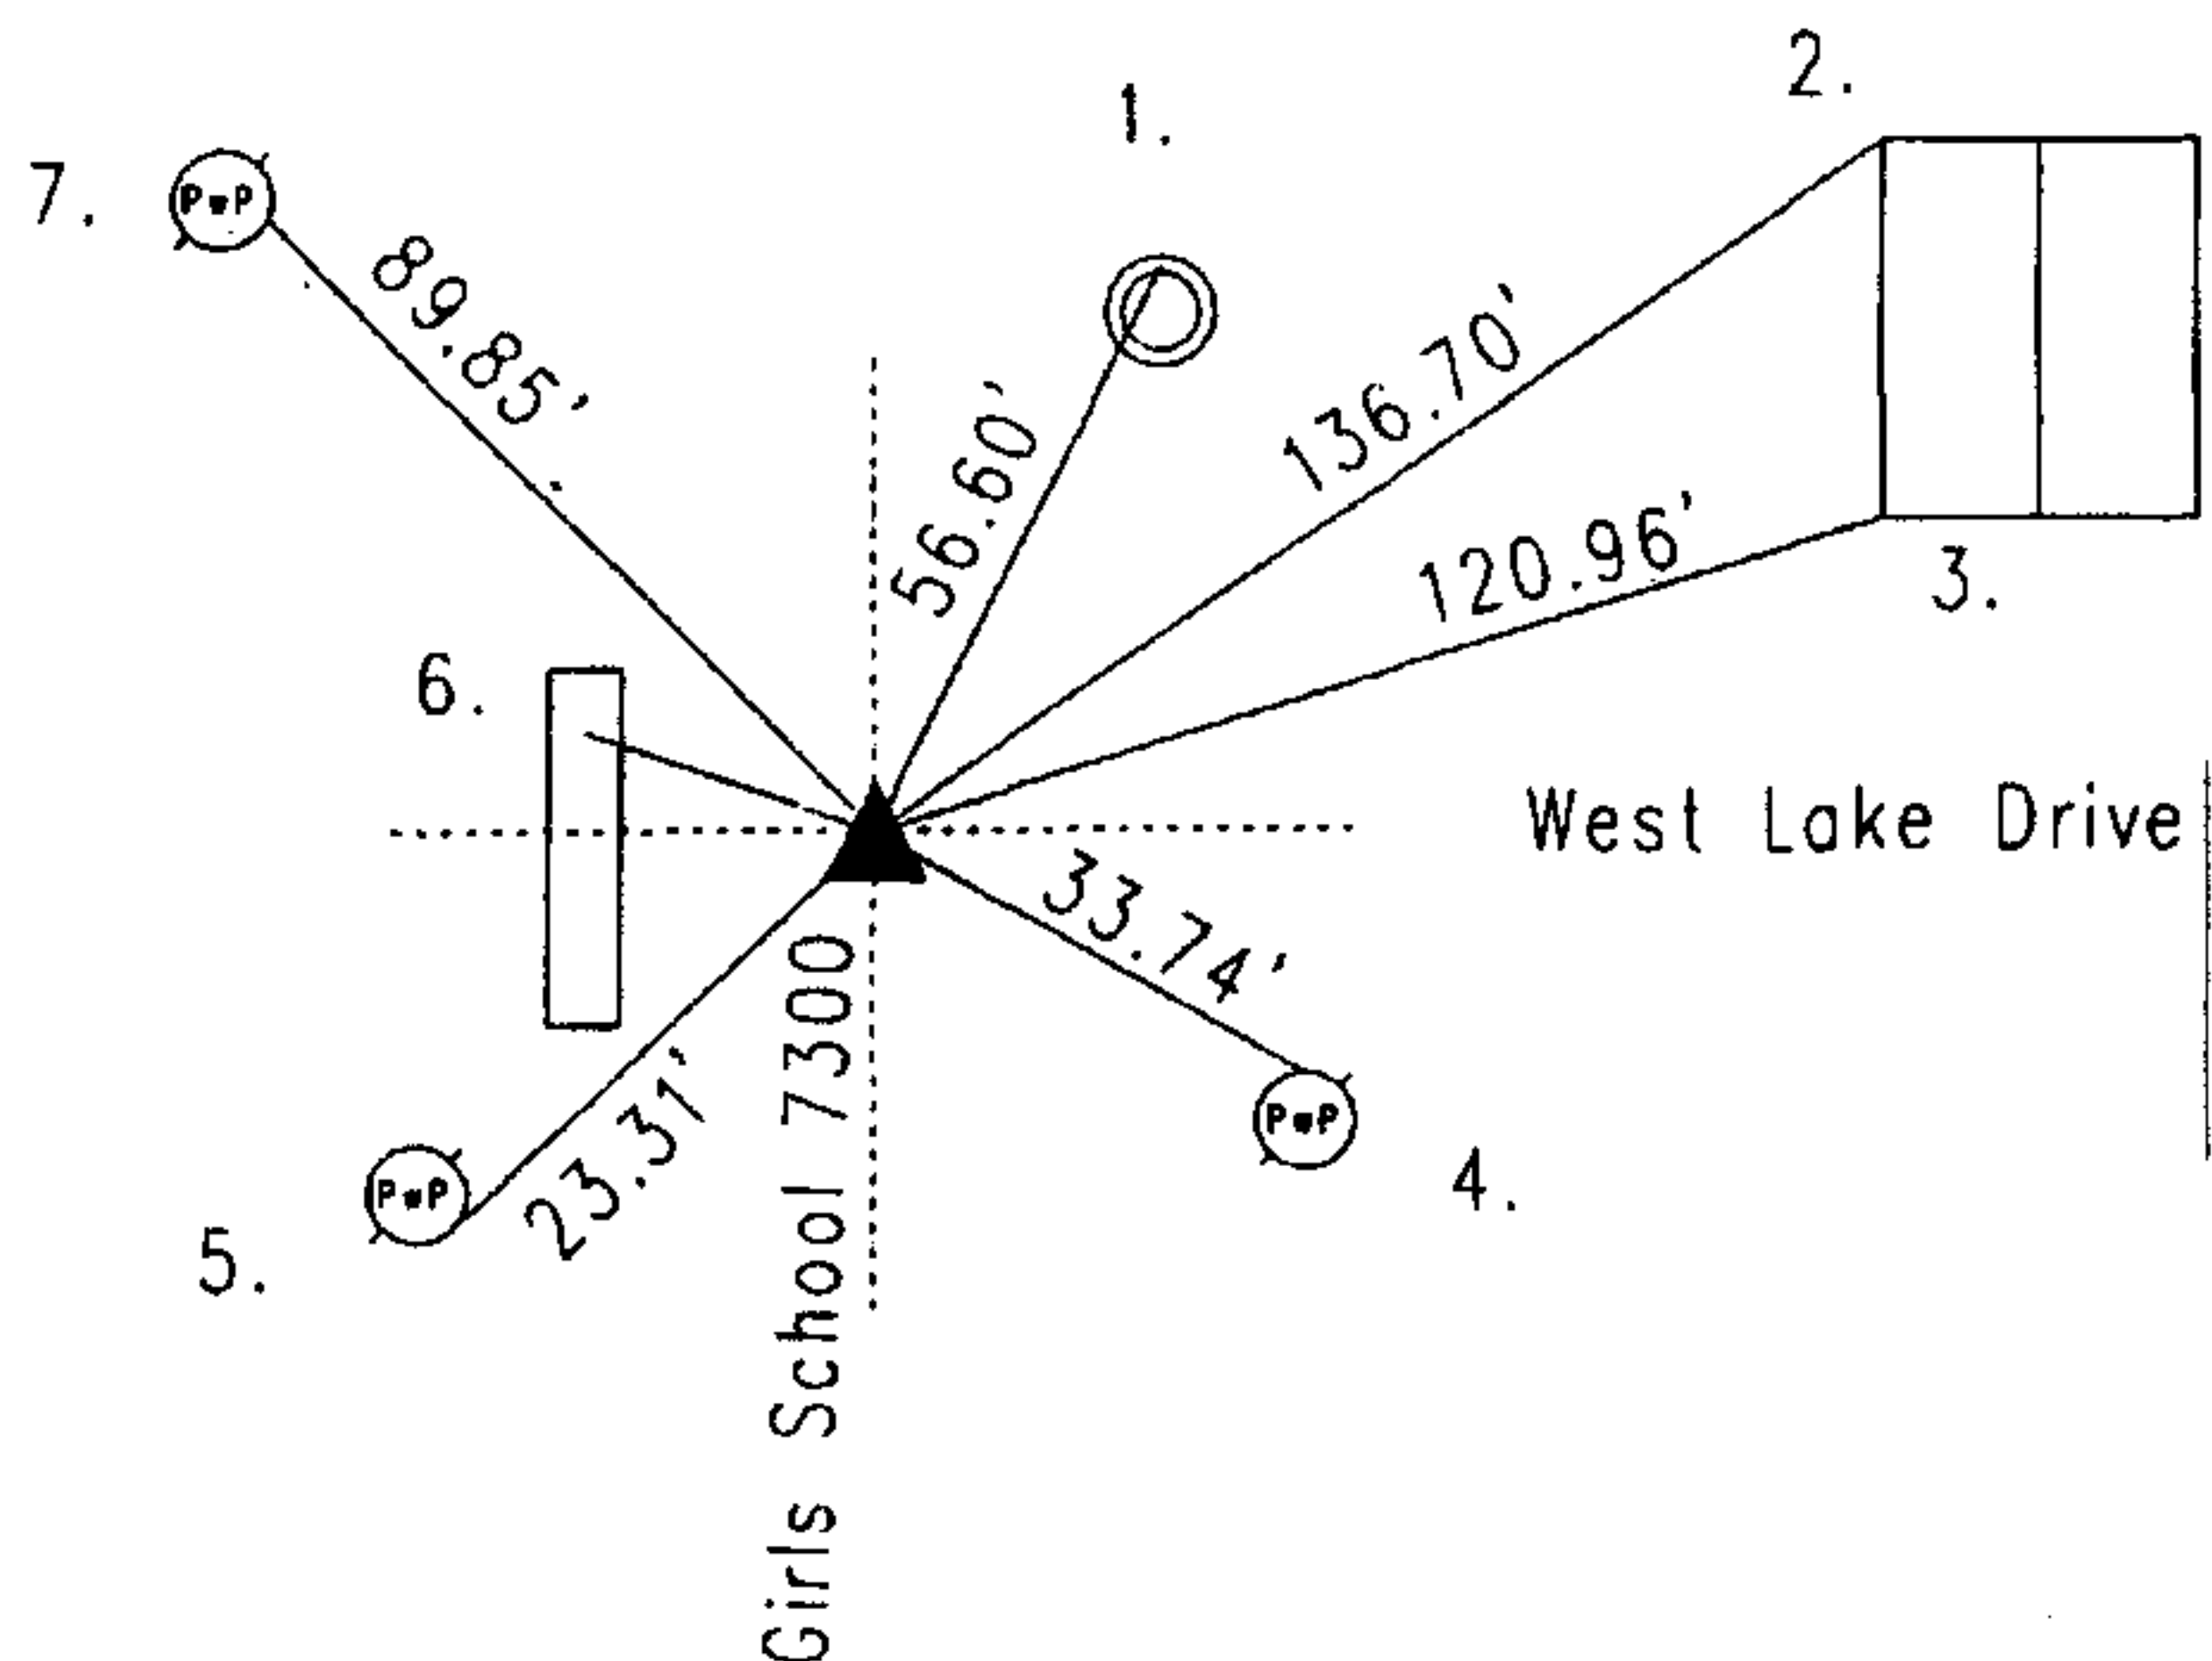


OFFICE OF THE MARION COUNTY SURVEYOR  
SECTION RECORD CORNER  
SECTION 2 TOWNSHIP 15 RANGE 2  
DATE: 10-25-07  
PARTY CHIEF: Wilcoxon  
CREW: \_\_\_\_\_  
TYPE OF MARKER: Harrison  
METHOD OF ESTABLISHMENT: County: 6-16-03

IN. S.P.C. E ZONE NAD '83  
NAME: 15020204  
N: 502335.9888(m)  
E: 46666.6218(m)

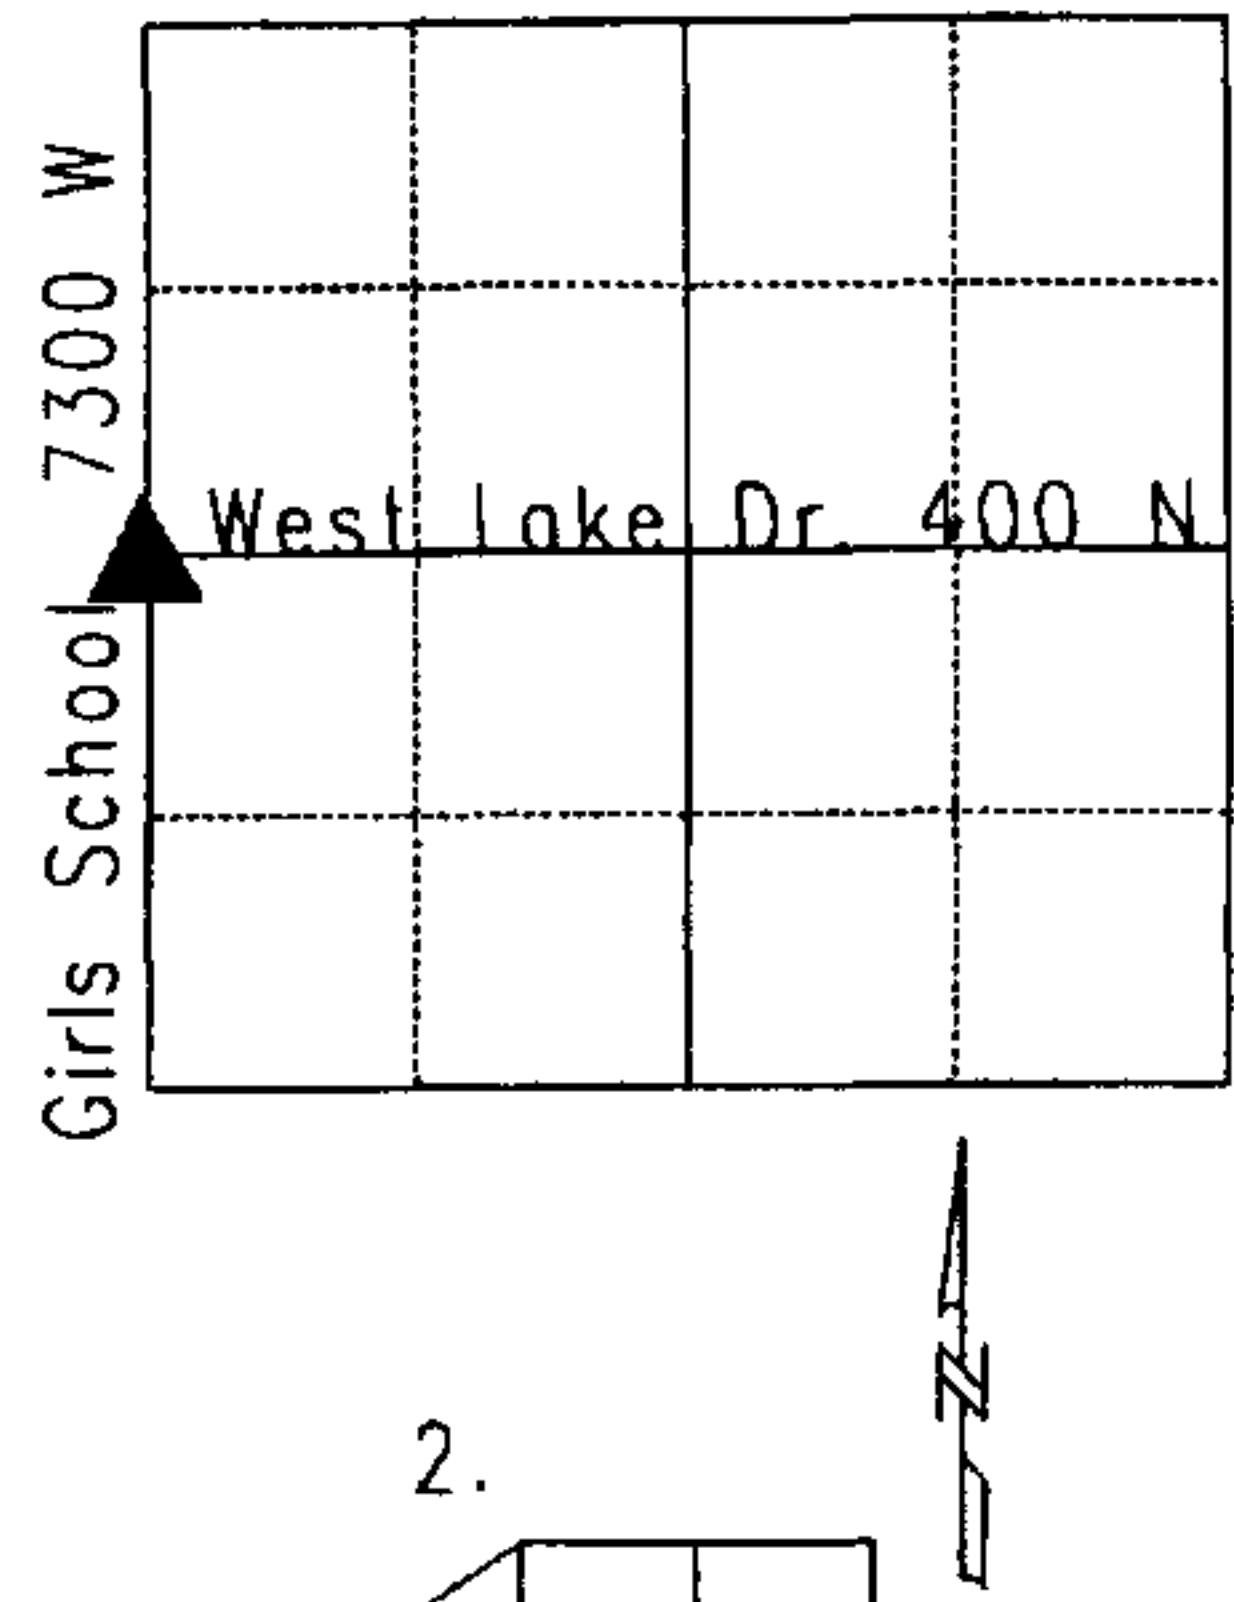

Original post set 1820 by Laughlin with witnesses: 10" Lynnwood N 76 W 25 Links; 12" White Oak S 65 E 25 Links per Marion County Atlas pg. 12. 3-29-1849 Hasbrook found corner with one witness standing 11" Elm N 35 1/2 W 23 Links; 8-4-1852 Hasbrook found corner with witnesses 12" Elm N 35 1/2 W 23 Links and 12" Oak S 23 W 37 Links; 8-12-1879 Fatout found corner with witnesses 12" Elm N 35 1/2 W 23 Links and 12" Oak S 23 W 37 Links per Wayne Township Legal Survey Book pgs. 23,24, and 70; 8-25-1960 Monroe found railroad spike 2" Down; 11-27-74 Wilcoxon called the corner a railroad spike 6" down; 8-14-1986 Hylden found railroad spike 6" down, Duke checked the tie; 7-27-97 Wilcoxon called the corner a railroad spike 6" down; 6-16-03 Wilcoxon found Railroad spike 6" down; 10-22-2007 Wilcoxon as per resurfacing project, found a railroad spike 8" down, also he found a square head pin 14" down .25 SE of railroad spike. No other points were found Set harrison where spike was found.

REF.	DISTANCE	DESCRIPTION
1.	56.60'	Cut 'x' N-rim of storm sewer inlet
2.	136.70'	NW corner of brick garage Address 7240
3.	120.96'	SW corner "
4.	33.74'	Mag nail w/brass washer NE PwP#345-522A 12"up
5.	23.31'	PK nail S PwP#1-482B 36"up
6.	19.63'	Cut 'x' in concrete headwall
7.	89.85'	Mag nail w/brass washer E PwP no# 18"up